

ZONE - C
3.649 Acres
1,58,977.79 SQ.FT

ZONE - B
1.839 Acres
80,143.77 SQ.FT

ZONE - A
4.087 Acres
1,78,056.78 SQ.FT

10.190 Acres
Out of A Called 10.797 Acre Tract
Recorded in CF. No. 2008-053687

DETENTION POND
54,300 SqFt AREA


SEPTIC SPRAY FIELD
33,800 SqFt

SITE LAYOUT PLAN

Scale: 1"=40'

ISSUE FOR:
FOR INTER REVIEW ONLY
BID ONLY
PERMITS SET
CONSTRUCTION SET

REVISIONS:		
NO.	DATE	DESCRIPTION

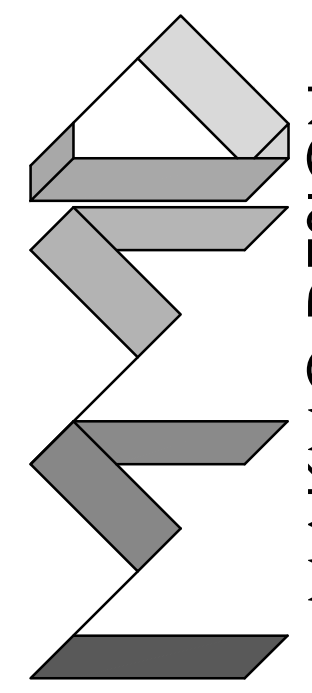

MAKMO DESIGN
86 ZENITH LANE, SUGAR LAND, TX 77498
PH # 832-231-7047 TBP# FIRM # 21236

PROPOSED MULTIPLE DEVELOPMENT
LOCATED AT
18450 FM, 1314 ROAD
CONROE, TEXAS 77302

SEAL :

DATE: 04/23/2022

PROJECT NUMBER	: 22-000
SCALE	: 1" = 40'
DRAWN BY	: A.Z
CHECKED BY	: A.Z
SHEET TITLE	:

**SITE PLAN
OPTION - 1**

DRAWING NUMBER:
C-1.0